


1
A132

SECOND FLOOR UNIT NUMBER PLAN


SCALE: 1/8" = 1'-0"



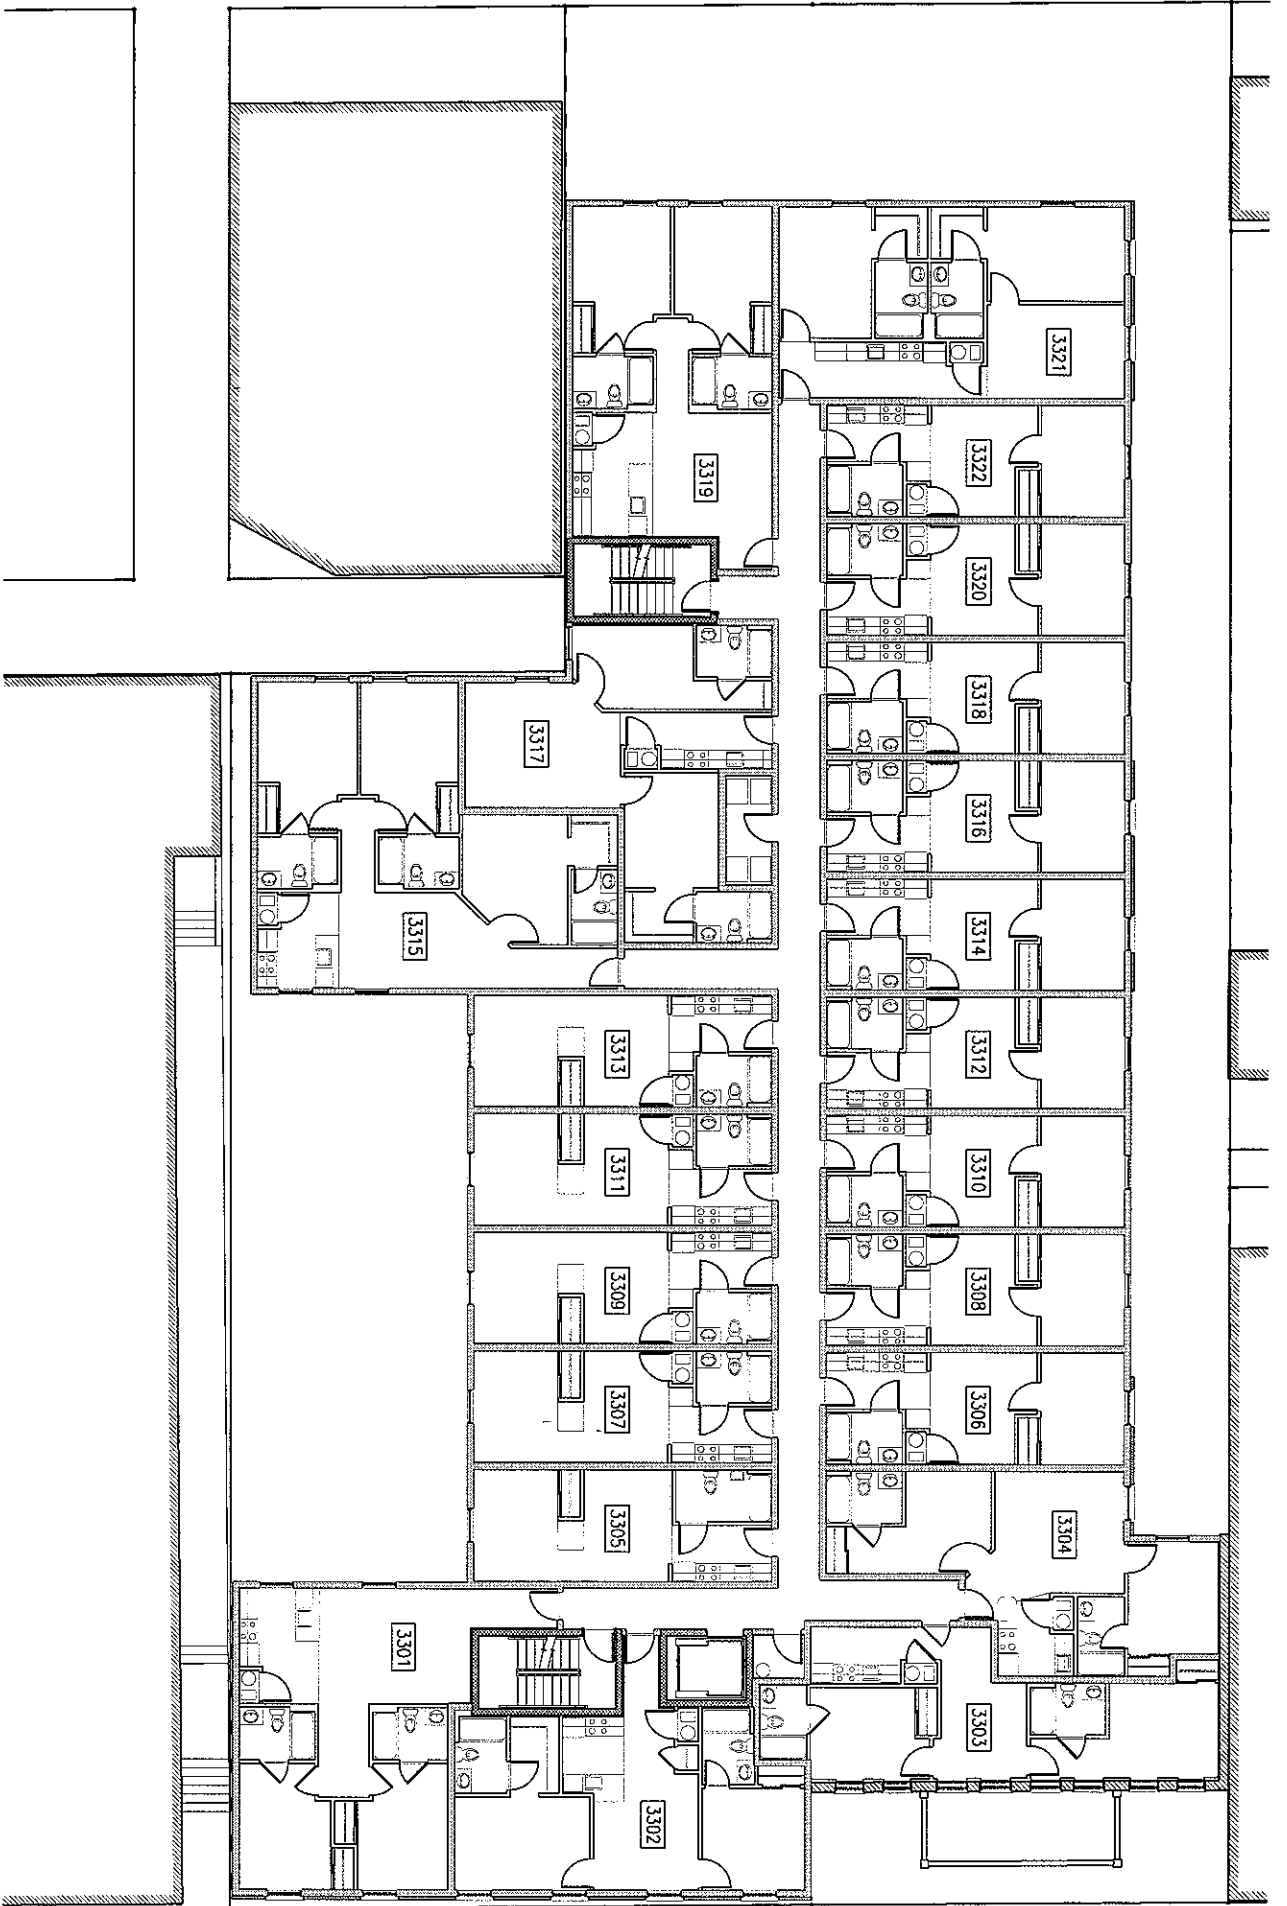

1 THIRD FLOOR UNIT NUMBER PLAN
SCALE: 1/8" = 1'-0"



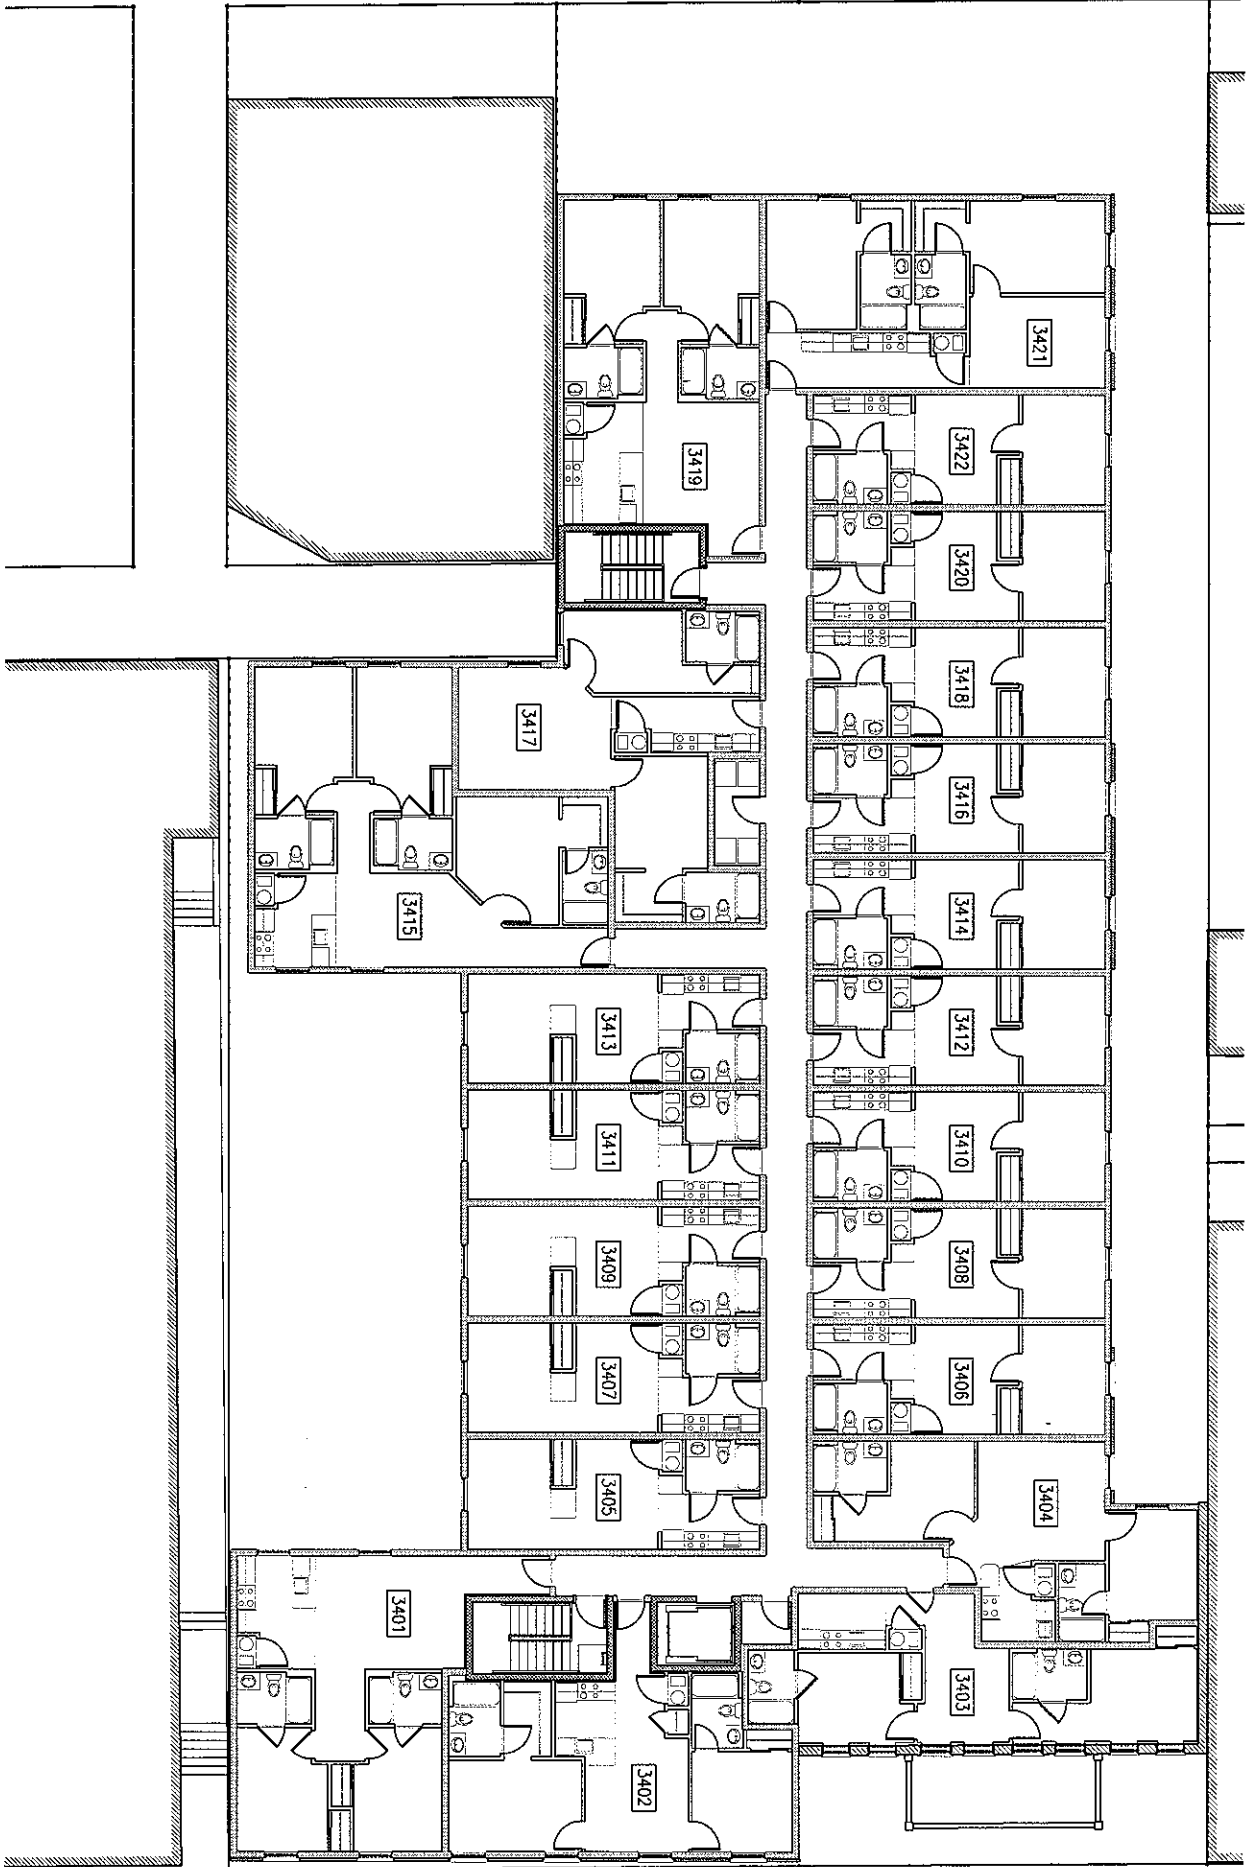

1
A104

FOURTH FLOOR UNIT NUMBER PLAN

SCALE 1/8" = 1'-0"



